



EQUIPMENT SCHEDULE - THE LOCAL BAR		
ITEM NO.	QTY	DESCRIPTION
1	6	Beverage Dispenser, Touchless
2	2	Drain Trough
3	8	Herb Container, removable
4	2	Disposable Cup Dispenser
5	1	Draft Beer System
6	2	Video Screen
7	1	Refrigeration Compartment
8	9	Kegs, Beverage
9	1	Drain Reservoir
10	1	Kiosk
11	1	Keg Agitator
12	2	QR Reader
13	1	Umbrella, Removable

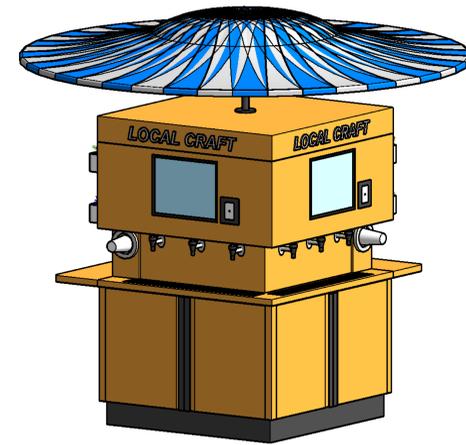


2 ISO VIEW 1


1 EQUIPMENT PLAN
3/4" = 1'-0"

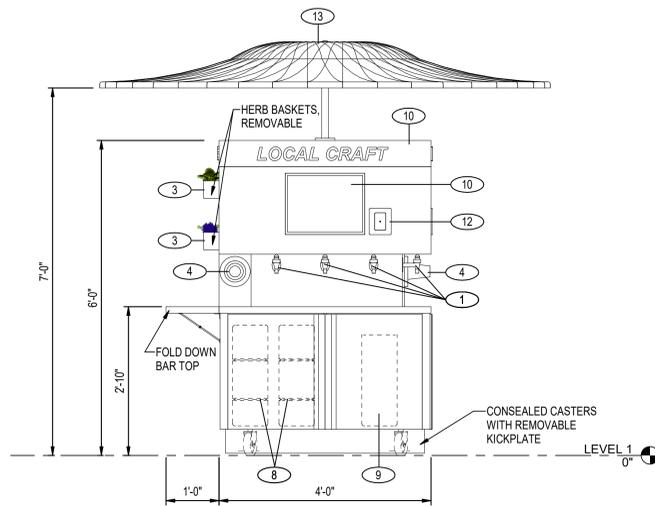


A Elevation A
3/4" = 1'-0"

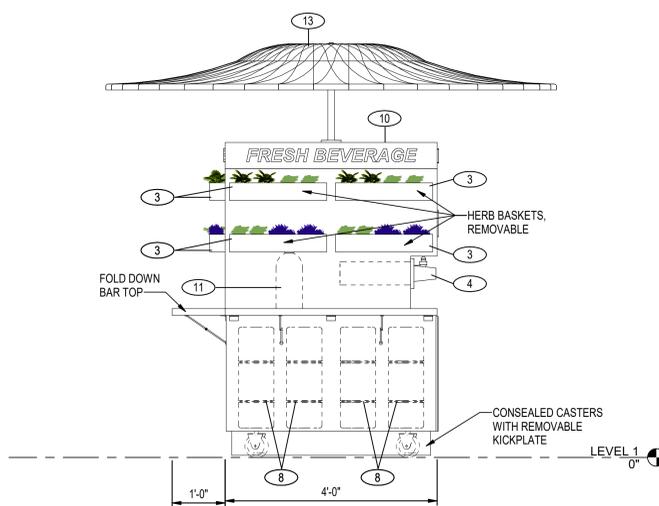


B Elevation B
3/4" = 1'-0"

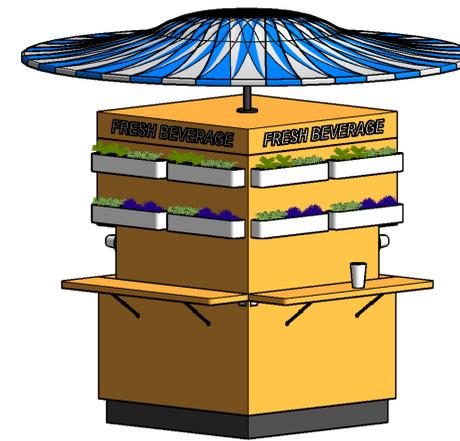

3 ISO VIEW 2

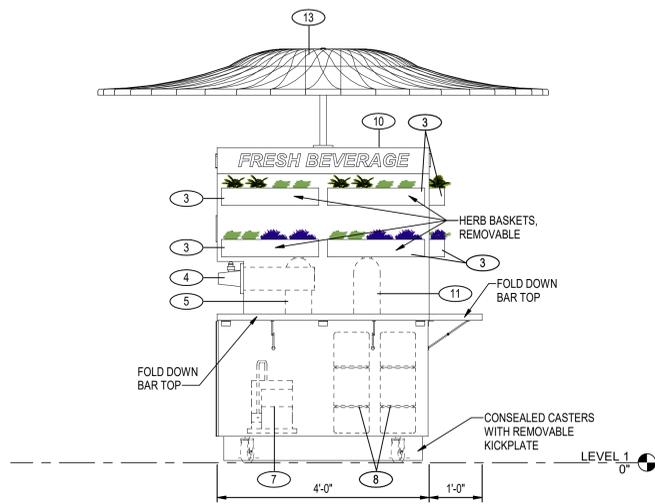

C Elevation C
3/4" = 1'-0"

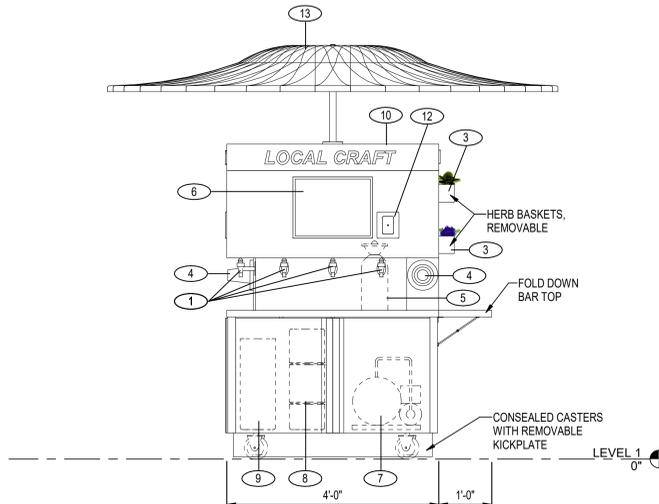

D Elevation D
3/4" = 1'-0"

NO.	DATE	REV.	DESCRIPTION	BY

Cini-Little
CINI LITTLE INTERNATIONAL, INC.
 3405 N.W. 9th Avenue, Ste 1202
 Ft. Lauderdale, FL 33309-5943
 Phone: 954.846.9600
 www.cinilittle.com

OFFICE LOCATIONS

ATLANTA	SAN FRANCISCO
CHICAGO	TORONTO
CLEVELAND	WASHINGTON
FT. LAUDERDALE	LONDON
LOS ANGELES	SYDNEY
NEW YORK	TOKYO
PHILADELPHIA	

PROJECT NAME
HOTEL EXPERIENCE

SHEET TITLE
THE LOCAL BAR

PROJECT MGR/DRN:	KIP SERFOZO
SCALE:	3/4" = 1'-0"
PROJECT NO.:	
ISSUE DATE:	05/15/2020
REFERENCE NORTH	SHEET NUMBER
	QF101